




Key:


 No waiting at any time

 Existing restrictions
(may include symbols)

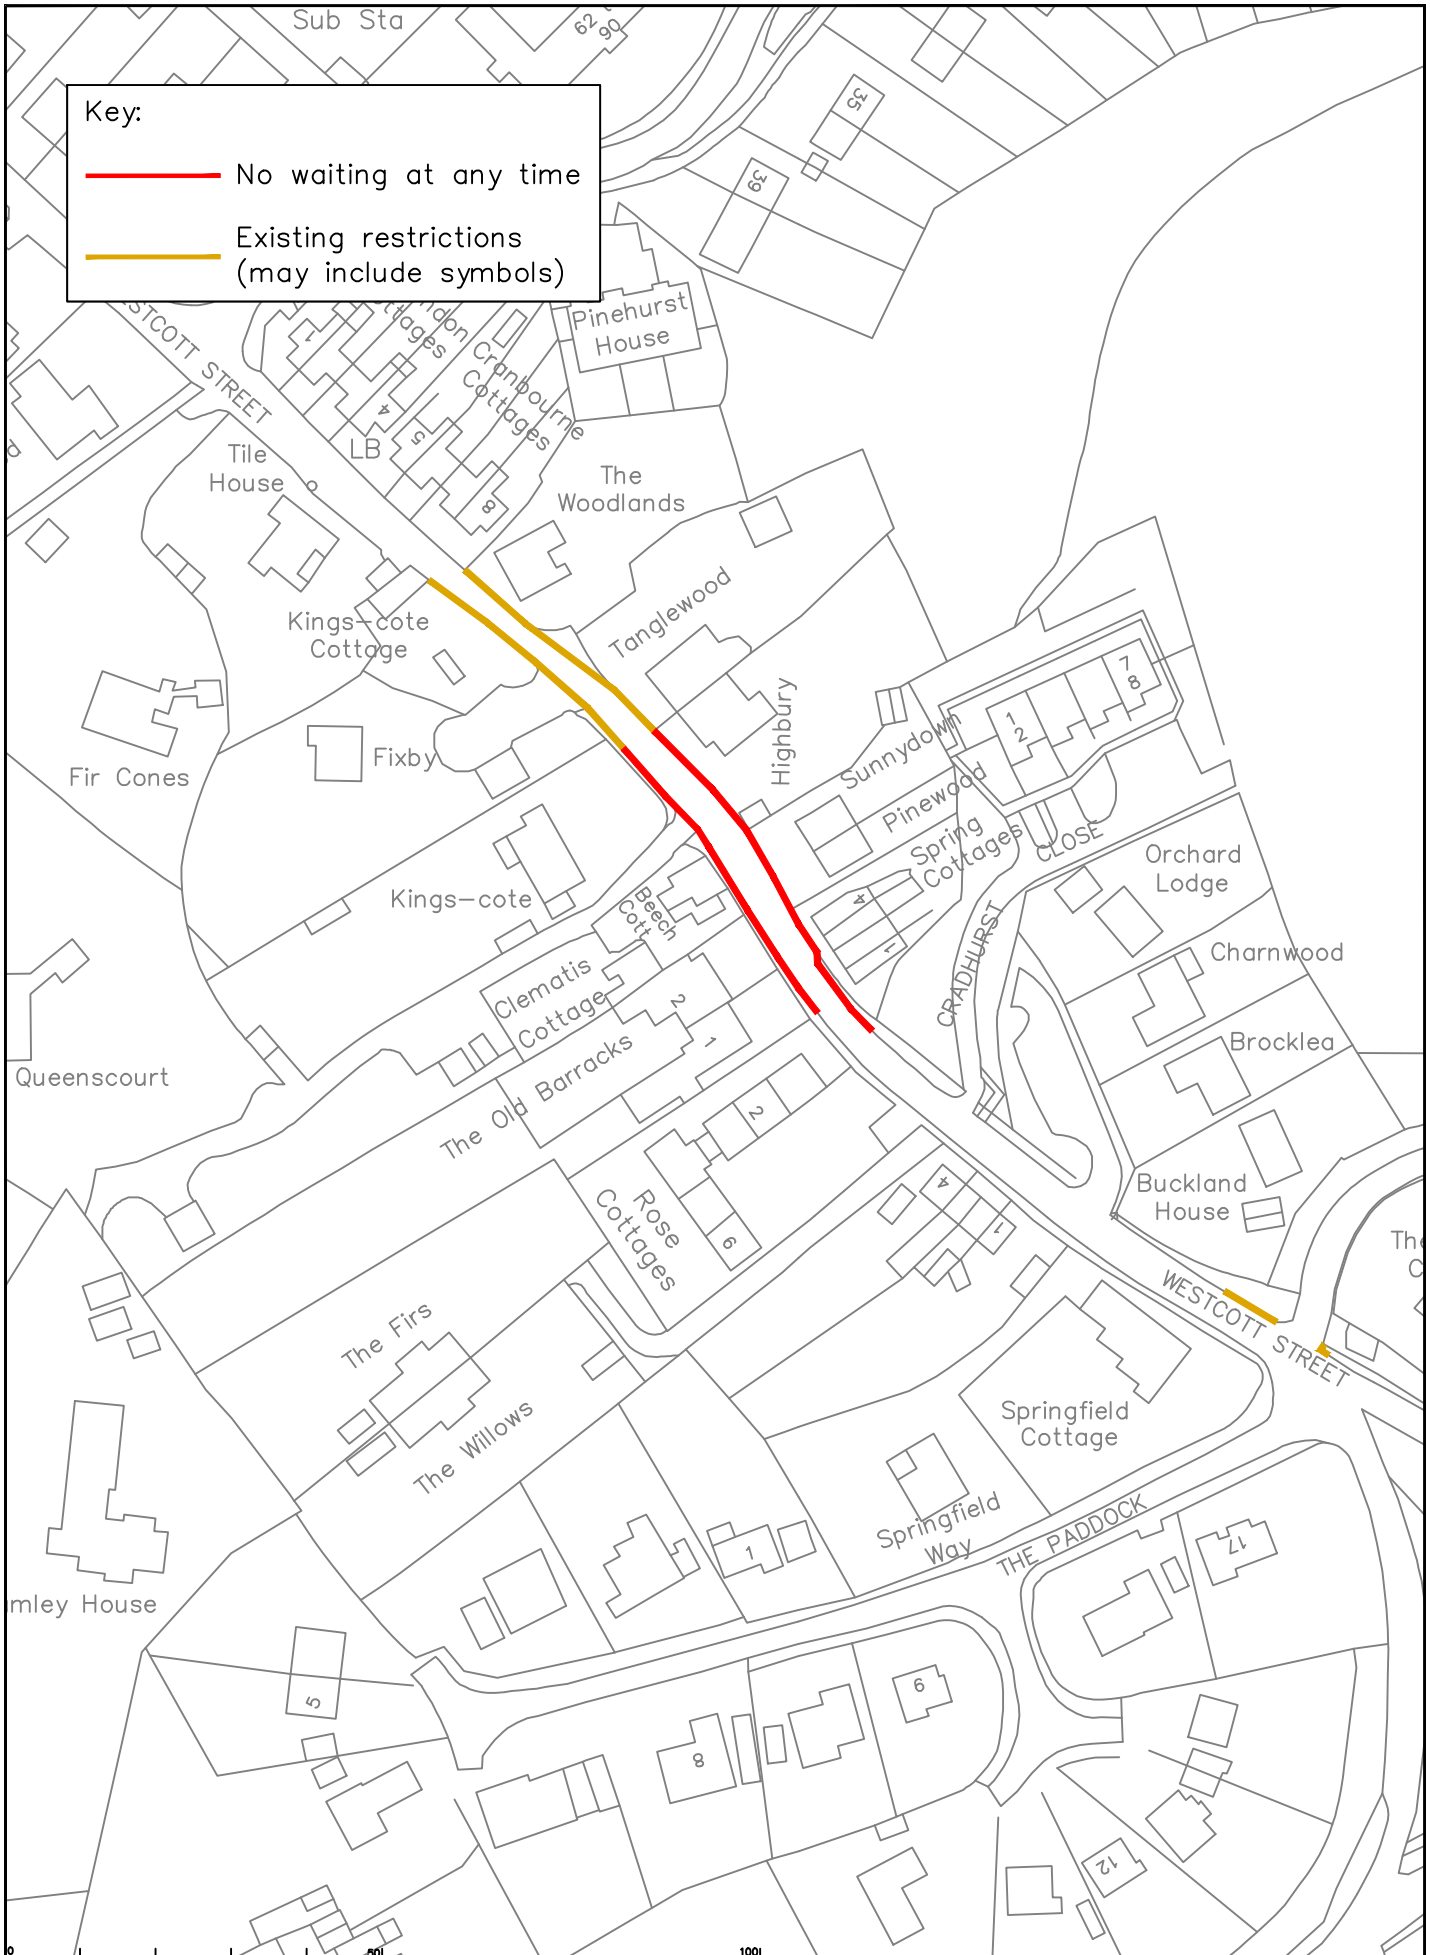

Rev	Description	Drwn	Slg.	Date	Chkd	Slg.	Date	Appr	Slg.	Date

North Point



Based upon the Ordnance Survey mapping with the permission of the Controller of Her Majesty's Stationery Office. © Crown copyright. Unauthorised reproduction infringes Crown copyright and may lead to prosecution or civil proceedings. Surrey County Council LA 076879 1999.

Drawn by	SDC	Slg.	SDC	Date	08/18
Checked by	RH	Slg.	RH	Date	08/18
Approved by	DC	Slg.	DC	Date	08/18

Project: Mole Valley Parking Review 2018

Drawing: Proposed Waiting Restrictions - Westcott Westcott Street

SHEET OF



SURREY COUNTY COUNCIL
Sustainable Development
Surrey Highways

Contract Sheet No.	45	Rev.	
Classification	COMM		